




1 DEMOLITION PLAN
SCALE: 1/8" = 1'-0"

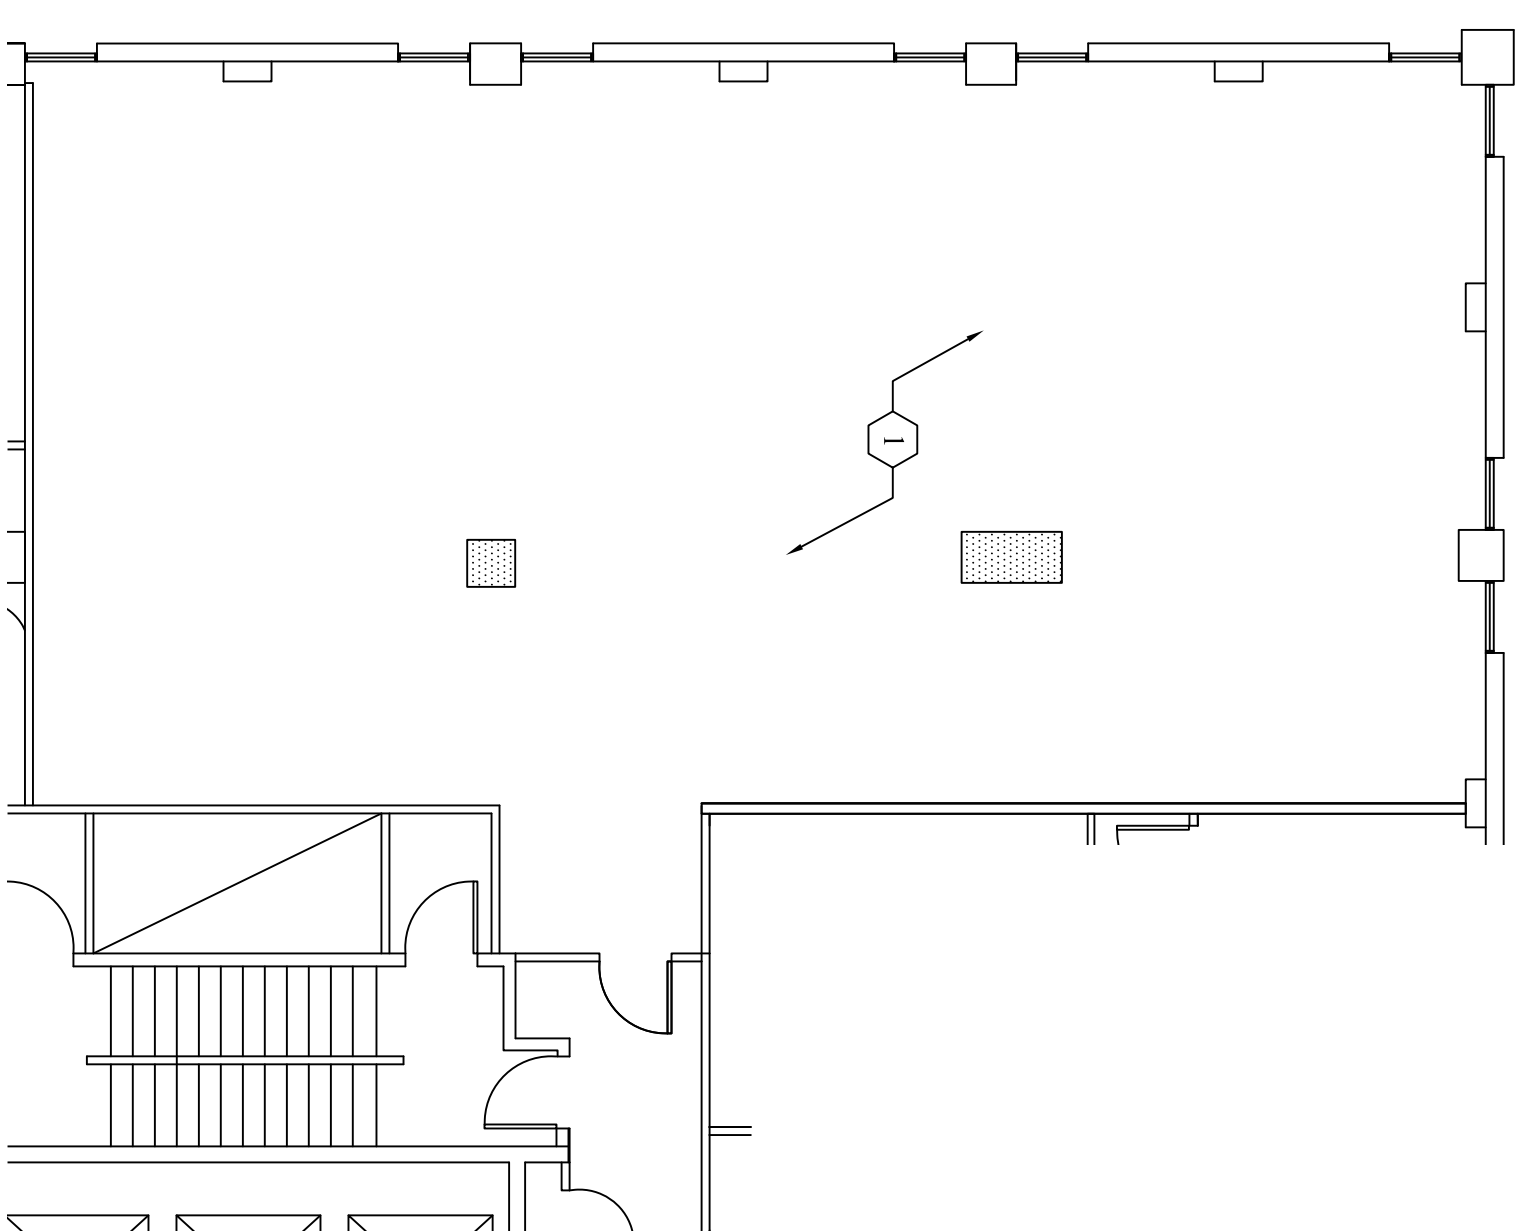

2 CONSTRUCTION PLAN
SCALE: 1/8" = 1'-0"

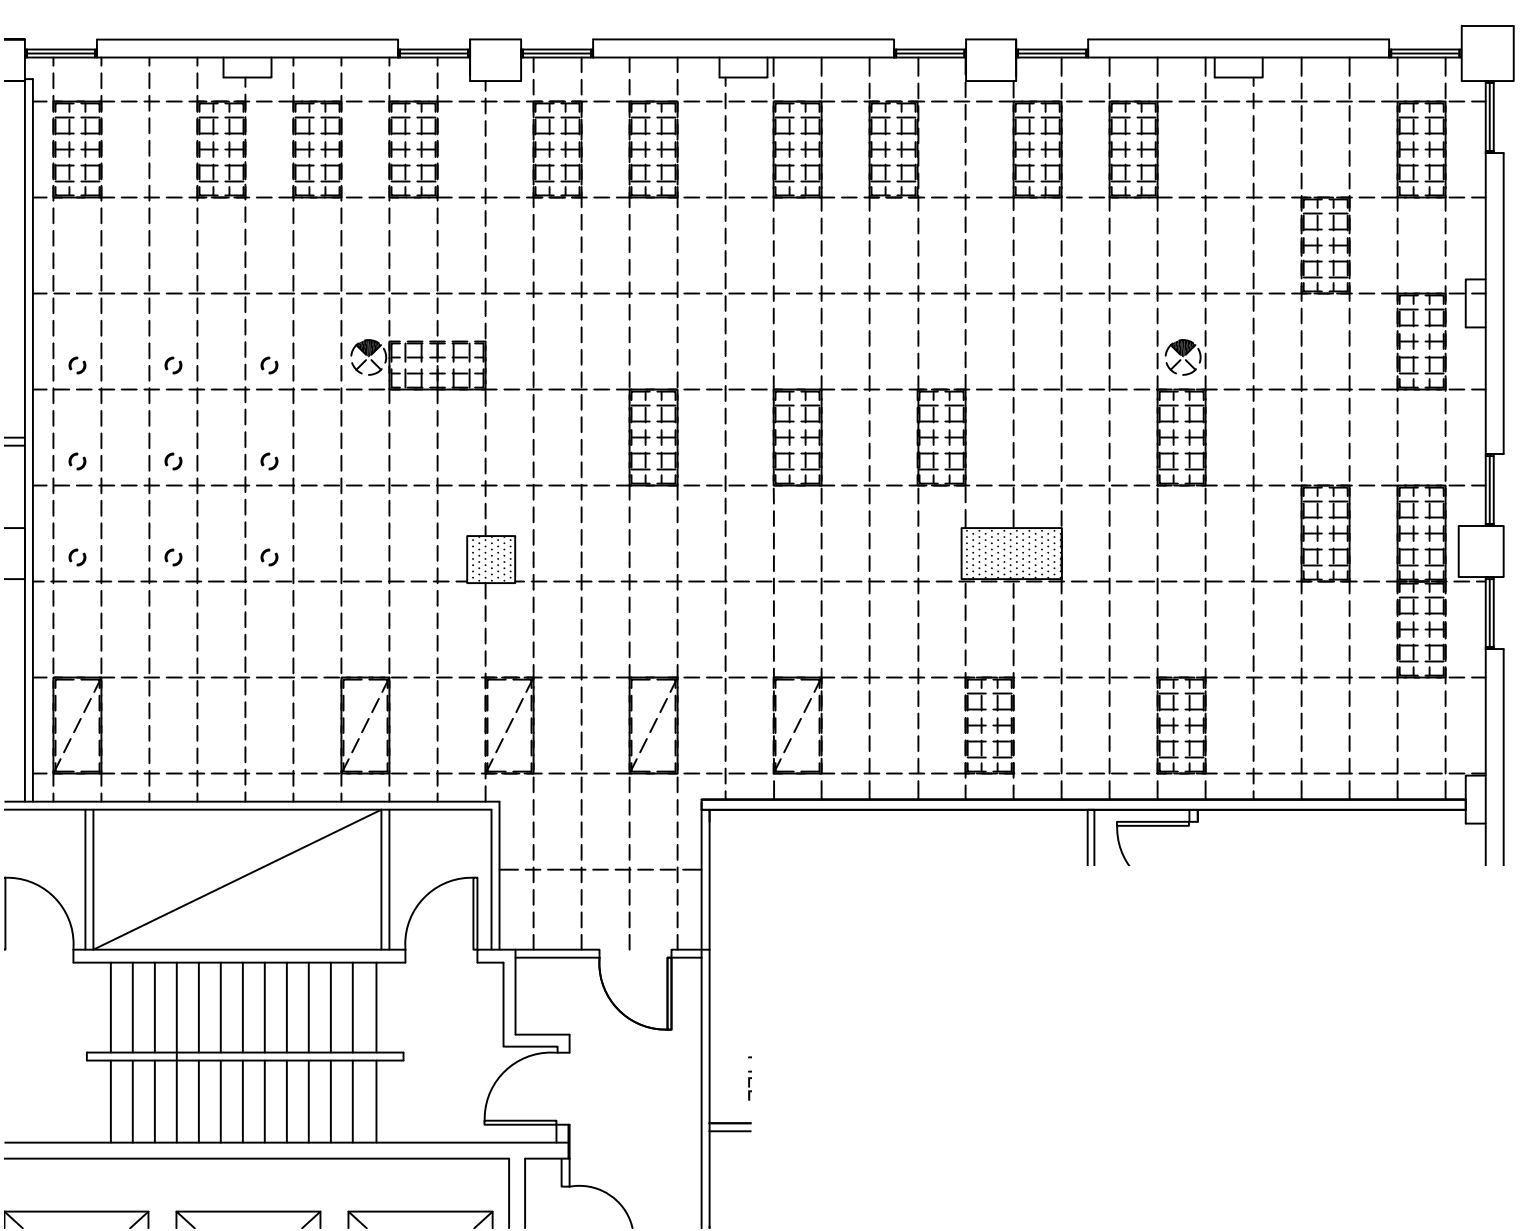

3 DEMOLITION CEILING PLAN
SCALE: 1/8" = 1'-0"

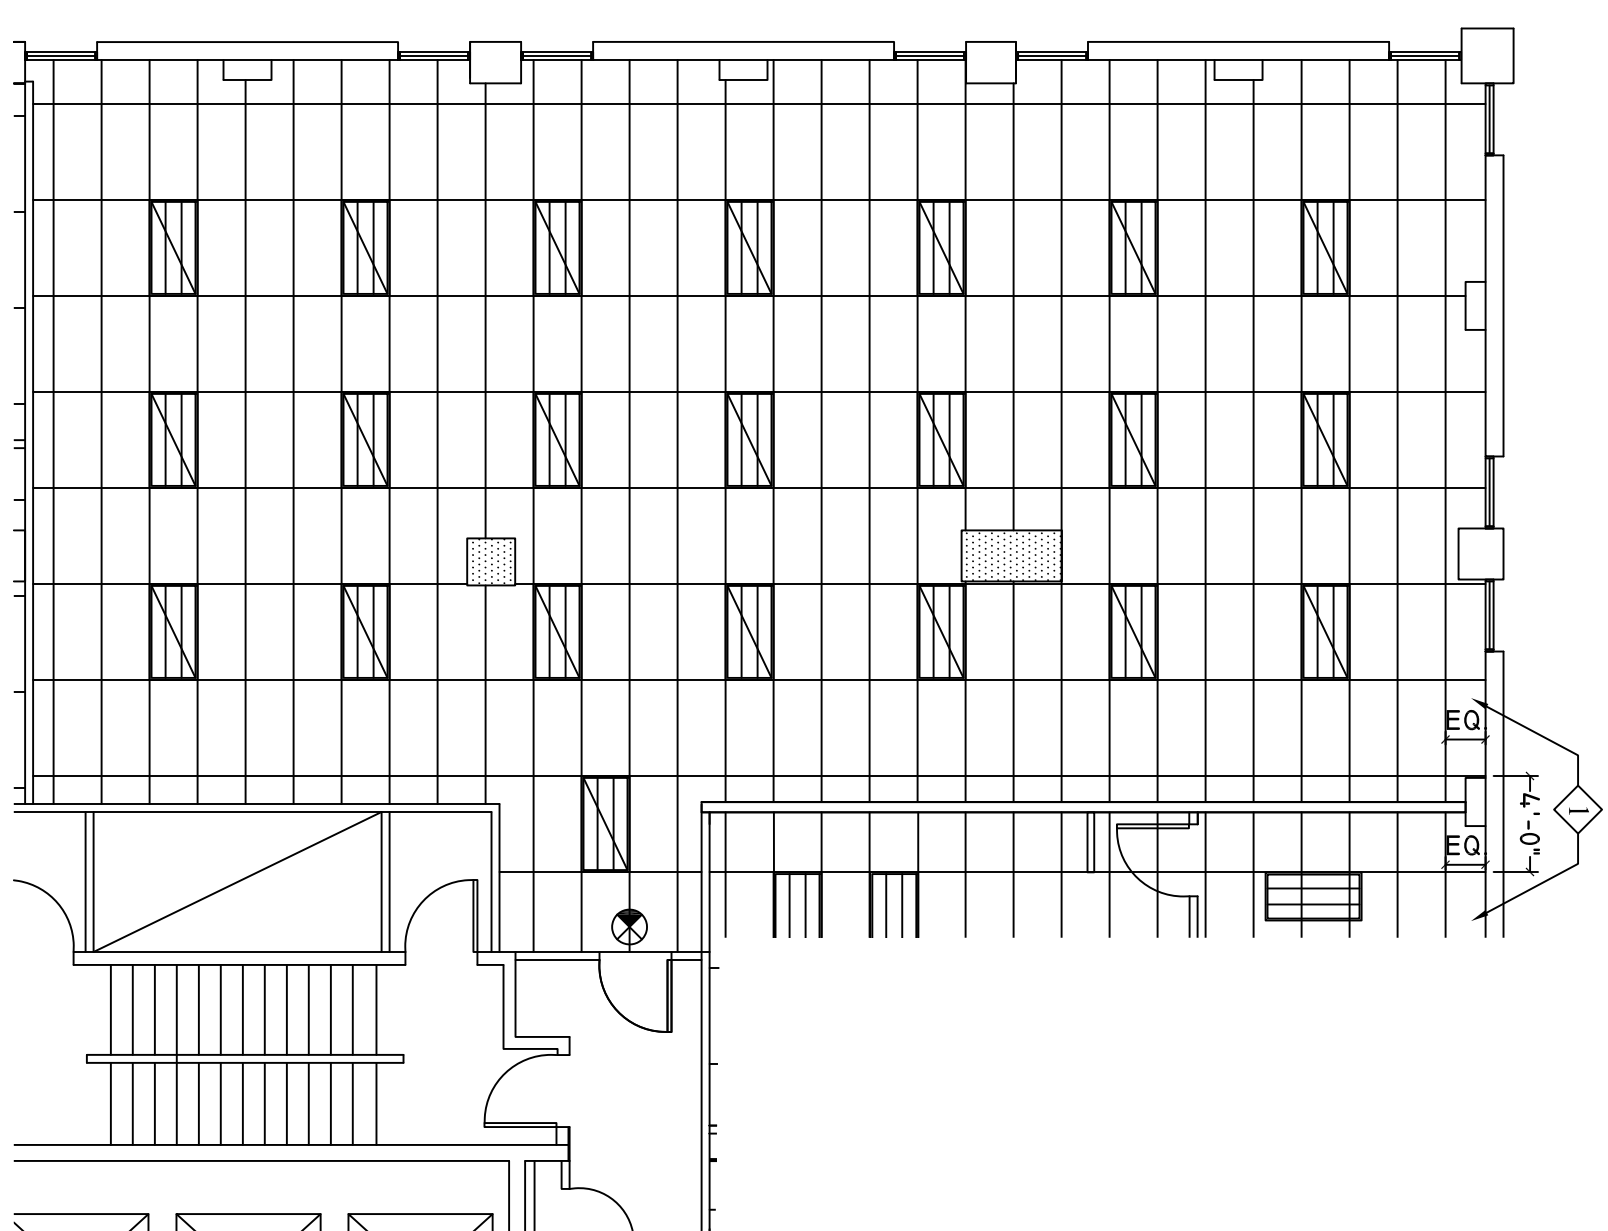

4 NEW CEILING PLAN
SCALE: 1/8" = 1'-0"

PLAN ARROW DEMOLITION KEY CONSTRUCTION PLAN KEY NOTE DEMOLITION CEILING PLAN KEY NEW CEILING PLAN KEY NEW CEILING KEY NOTE

==== EXISTING PARTITION
===== EXISTING CONSTRUCTION TO BE REMOVED

DEMOLITION KEY NOTE

1. REMOVE ANY APPLIED FINISH OVER DRYWALL. COLUMN TO REMAIN A STANDARD DRYWALL WRAPPED COLUMN.

CONSTRUCTION KEY NOTE

1. INVESTIGATE AND RESOLVE HVAC NOISE IN THIS SUITE. JOHN BAUMANN IS AWARE.

EXISTING 2'X4' FLUORESCENT LIGHT FIXTURE WITH FLAT ACRYLIC LENS TO BE REMOVED
EXISTING 2'X4' FLUORESCENT LIGHT FIXTURE WITH 18-CELL PARABOLIC LENS TO BE REMOVED
EXISTING DOWNLIGHT TO BE REMOVED
EXISTING 2'X4' CEILING GRID TO BE REMOVED
EXISTING EXIT LIGHT TO BE REMOVED/ RELOCATED

NOTE: ALL FLUORESCENT LIGHT BULBS TO BE 4100K AND ALL LED LIGHT BULBS TO BE 3500K UNLESS NOTED OTHERWISE.
NEW 2'X4' LED LIGHT FIXTURE LITHONIA 2VTL-L-48L-ADP-EZ1-LP835 TO MATCH ADJACENT TENANT
EXISTING 2'X4' LED LIGHT FIXTURE LITHONIA 2VTL-L-48L-ADP-EZ1-LP835 TO REMAIN
EXIT LIGHT - PROVIDE NEW IF NOT EXISTING
NEW BUILDING STANDARD GRID SYSTEM WITH BUILDING STANDARD 2'X4' ARSTRONG CEILING TILE ONLY. TO MATCH ADJACENT TENANT.

CEILING KEY NOTE

1. ALIGN NEW GRID TO ADJACENT TENANT SUITE FOR A SEAMLESS FUTURE CONNECTION.

VACANT
EXECUTIVE PLAZA I
11350 MCCORMICK ROAD
SUITE 301
HUNT VALLEY, MD.

SCALE: AS NOTED ON PLAN
DATE: 11/27/18
DESIGNER:

- PRELIMINARY
- BIDDING
- PERMIT
- CONSTRUCTION

REVISIONS

- ▲
- ▲
- ▲



Hill Management Services, Inc.
9640 Deereco Road
Timonium, Maryland 21093
(410) 666-1000
www.hillmgt.com

